

*With a small down payment*

**YOUR RENT MONEY WILL BUY**

**A HOME**



CONSULT YOUR ARCHITECT, BUILDER, MATERIAL DEALER OR ANY PARTICIPATING FINANCIAL INSTITUTION  
**FEDERAL HOUSING ADMINISTRATION**




# UNVARNISHED HOUSING DISCRIMINATION IN THE NORTHERN AND WESTERN UNITED STATES





**UNVARNISHED HOUSING DISCRIMINATION IN THE NORTHERN AND WESTERN UNITED STATES**

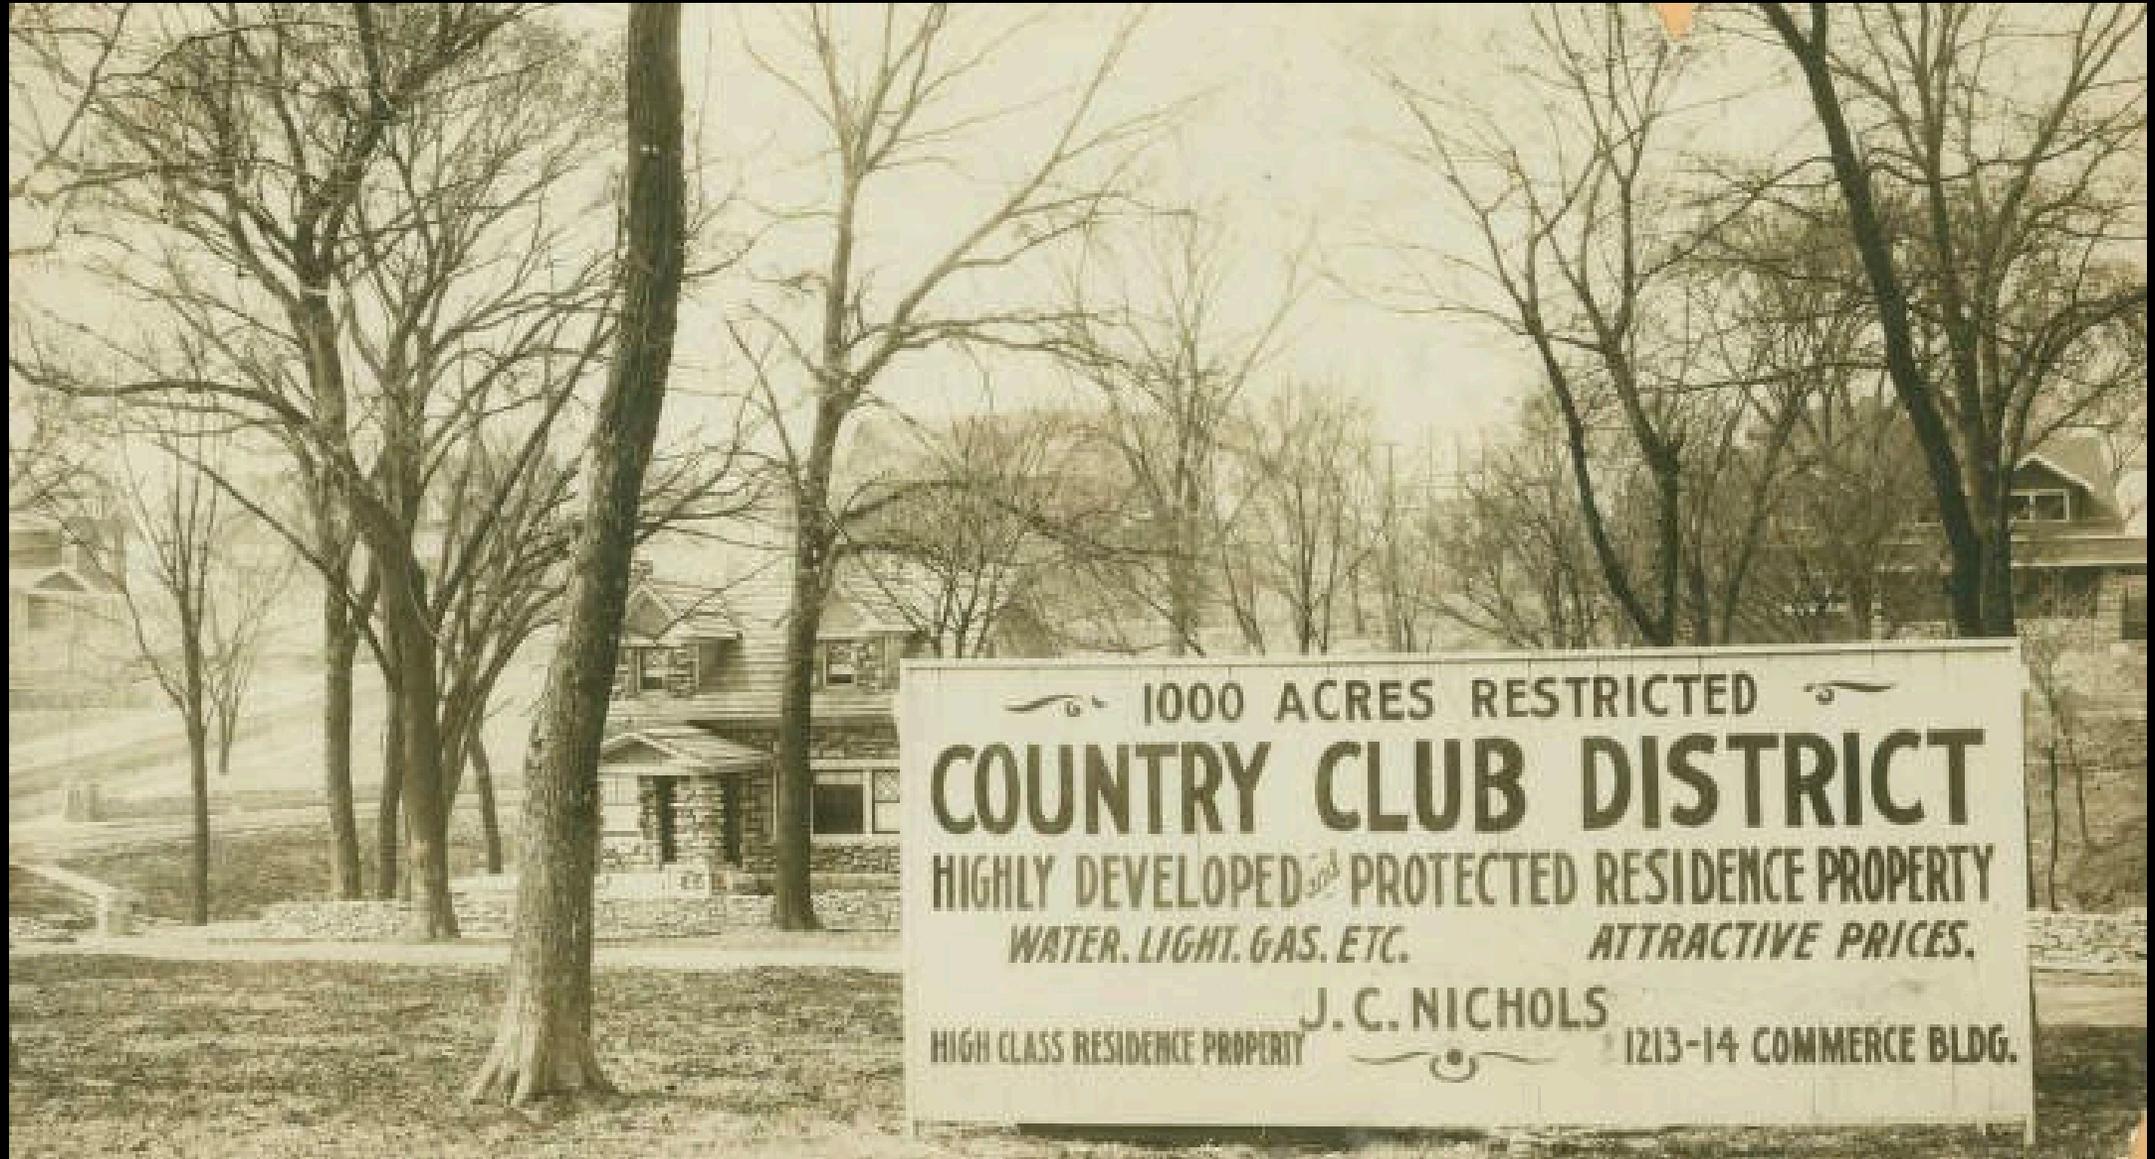



# UNVARNISHED HOUSING DISCRIMINATION IN THE NORTHERN AND WESTERN UNITED STATES





# UNVARNISHED HOUSING DISCRIMINATION IN THE NORTHERN AND WESTERN UNITED STATES





—Associated Press Wirephoto.

in the crowd, estimated at 5000.

## READS OF COURT VICTORY

Mrs. J. D. Shelley of 4600 Lebadie avenue reading news of the United States Supreme Court decisions holding that state and federal courts cannot enforce a bar on sales of real estate to Negroes, written into title deeds. One of the rulings handed down developed from the purchase of the Lebadie avenue property by Mrs. Shelley and her husband in 1945.

—By a Post-Dispatch Staff Photographer.





# UNVARNISHED HOUSING DISCRIMINATION IN THE NORTHERN AND WESTERN UNITED STATES





# UNVARNISHED HOUSING DISCRIMINATION IN THE NORTHERN AND WESTERN UNITED STATES





# UNVARNISHED HOUSING DISCRIMINATION IN THE NORTHERN AND WESTERN UNITED STATES



DEPARTMENT OF COMMERCE  
HERBERT HOOVER, SECRETARY

A STANDARD  
STATE ZONING ENABLING ACT  
UNDER WHICH MUNICIPALITIES MAY ADOPT ZONING  
REGULATIONS

BY THE  
ADVISORY COMMITTEE ON ZONING

APPOINTED BY SECRETARY HOOVER

- CHARLES B. BALL . . . . . Secretary-Treasurer, City Planning Division,  
Sanitary Engineer. American Society of Civil Engineers.
- EDWARD M. BASSETT . . . . . Counsel, Zoning Committee of New York.  
Lawyer.
- ALFRED BETTMAN . . . . . Director, National Conference on City Planning.  
Lawyer.
- IRVING B. HATT . . . . . Ex-President, National Association of Real Estate  
Boards.  
Realtor.
- JOHN IHLDER . . . . . Manager, Civic Development Department of the  
Housing Consultant. Chamber of Commerce of the United States.
- MORRIS KNOWLES . . . . . From the Chamber of Commerce of the United  
States; Chairman, City Planning Division,  
Consulting Engineer. American Society of Civil Engineers.
- NELSON P. LEWIS\* . . . . . From the National Conference on City Planning  
and National Municipal League; Past Presi-  
dent, American City Planning Institute.  
Municipal Engineer.
- J. HORACE McFARLAND . . . . . Ex-President, The American Civic Association.  
Master Printer and Civic Investigator.
- FREDERICK LAW OLMSTED . . . . . Ex-President, The American Society of Land-  
scape Architects; Ex-President, American  
City Planning Institute.  
Landscape Architect.
- LAWRENCE VEHLER . . . . . Secretary and Director, The National Housing  
Housing Expert. Association.

JOHN M. GRIES

Chief, Division of Building and Housing, Bureau of Standards  
Department of Commerce




[Revised Edition, 1926]

PRICE 5 CENTS


BOLD ONLY BY THE SUPERINTENDENT OF DOCUMENTS  
GOVERNMENT PRINTING OFFICE, WASHINGTON, D. C.

WASHINGTON  
GOVERNMENT PRINTING OFFICE  
1926

# UNVARNISHED HOUSING DISCRIMINATION IN THE NORTHERN AND WESTERN UNITED STATES

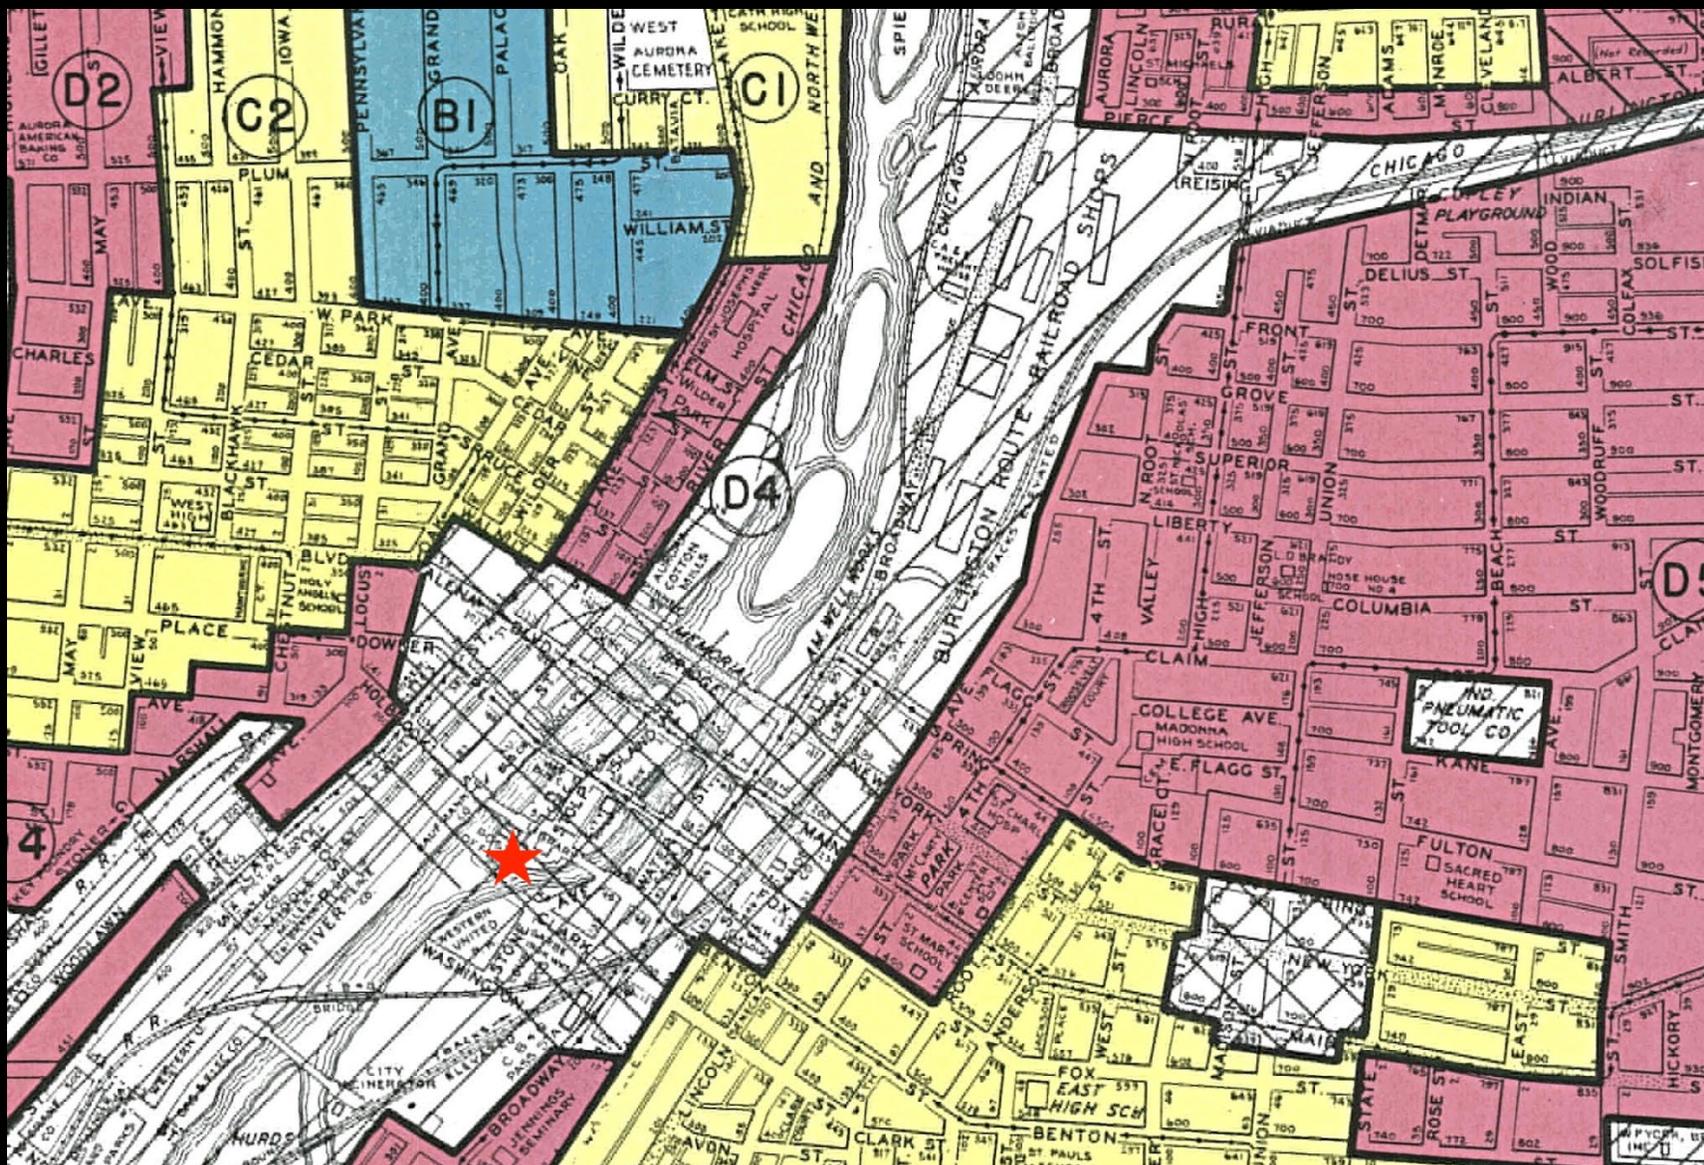

# UNVARNISHED HOUSING DISCRIMINATION IN THE NORTHERN AND WESTERN UNITED STATES

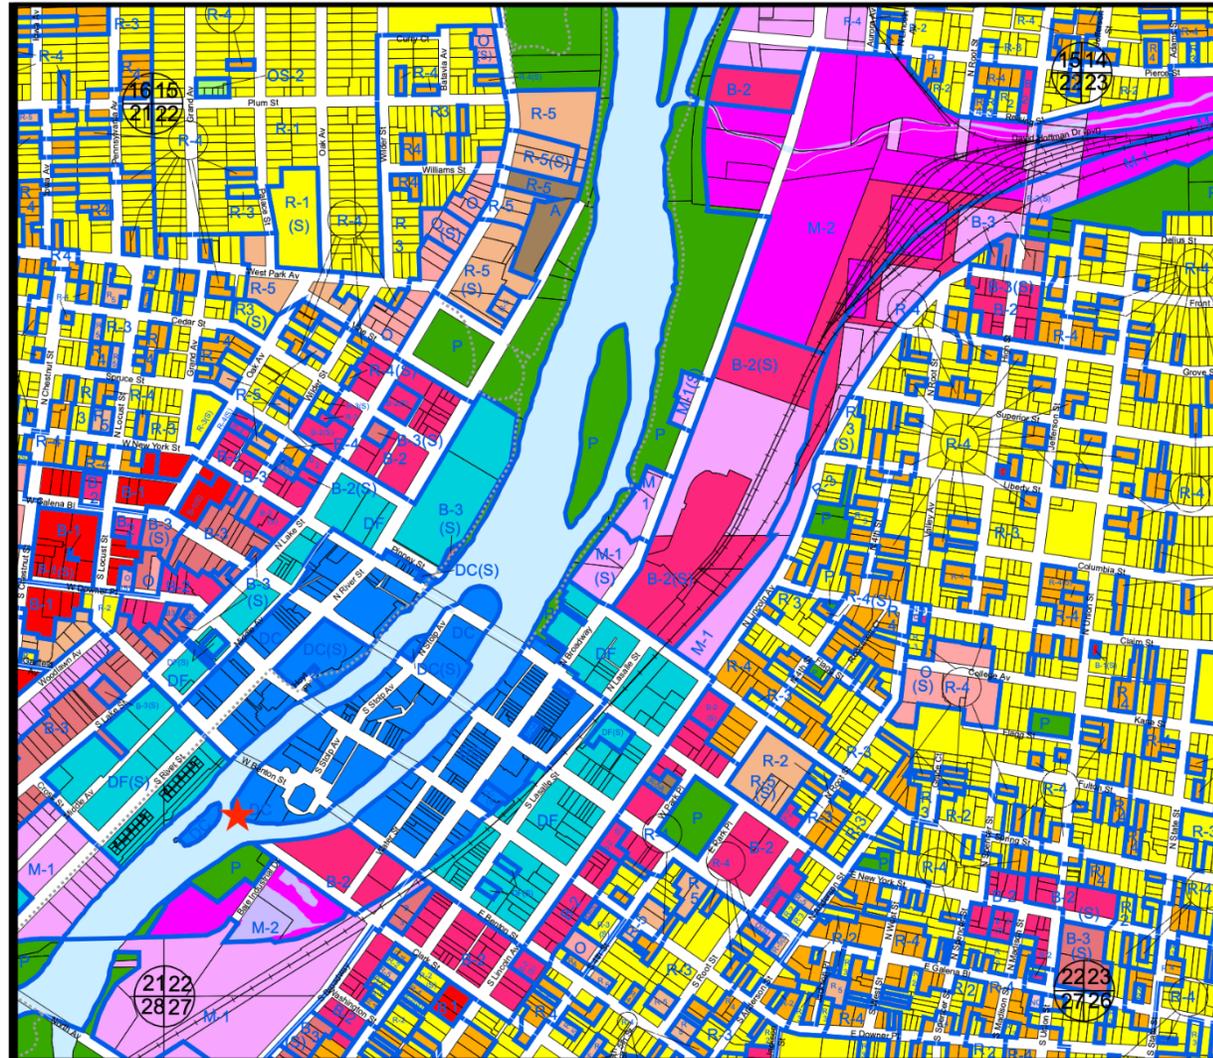

## AU-22

Symbol	Zoning District
E	Estate Dwelling District
R-1, R-2, R-3	One Family Dwelling District
R-4, R-4A	Two Family Dwelling District
R-5	Multiple Family Dwelling District
R-5A	General Residence District
B-1	Business District - Local Retail
B-2	Business District - General Retail
B-3	Business & Wholesale District
B-B	Business Boulevard District
NC	Neighborhood Commercial
DF	Downtown Fringe
DC	Downtown Core
O	Office
ORI	Office/Research/Light Industrial
R-D	Research & Development District
M-1	Manufacturing District - Limited
M-2	Manufacturing District - General
PDD	Planned Development District
P	Park / Open Space
OS-1	Conservation, Open Space and Drainage District
OS-2	Open Space and Recreation District
(S)	Special Use District
—	Zoning Boundaries
—	Railroads
—	Paths
+	Section Corners

[CLICK HERE TO RETURN TO INDEX PAGE](#)



Scale: 1" = 600'  
Prepared By:  
IT Division  
City of Aurora  
1/19/2021

Section: AU-22